


# SHORING WALL

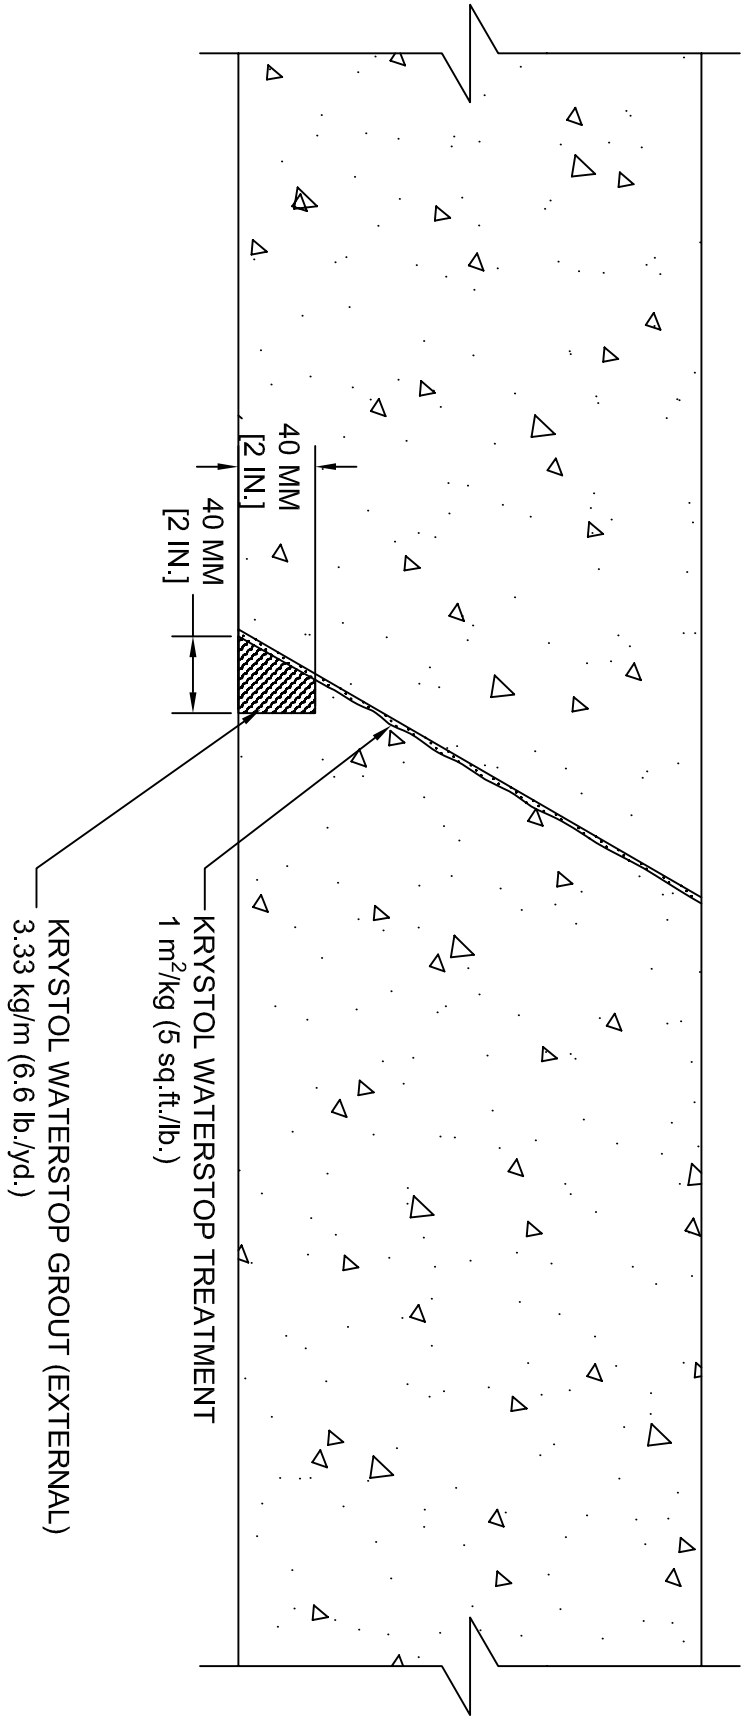

NEW CONSTRUCTION - WALL TO WALL - SHOTCRETE (VERTICAL)